

MARION COUNTY SURVEYOR'S OFFICE


SECTION CORNER RECORD

DEBRA S. JENKINS
MARION COUNTY SURVEYOR

SEC. 26 TWN. 16_N RNG. 4_E

BRYAN F. CATLIN, PLS
TECHNICAL SUPERVISOR

Date: 9-30-09
Party Chief: Greene
Crew: Taylor
Type of Marker: Survey Marker nail
Method of Establishment: County: 8-14-1996
IN S.P.C. E Zone, NAD 83
Name: 16042605
N: 505 790.934 4(m)
E: 66 740.257 3(m)

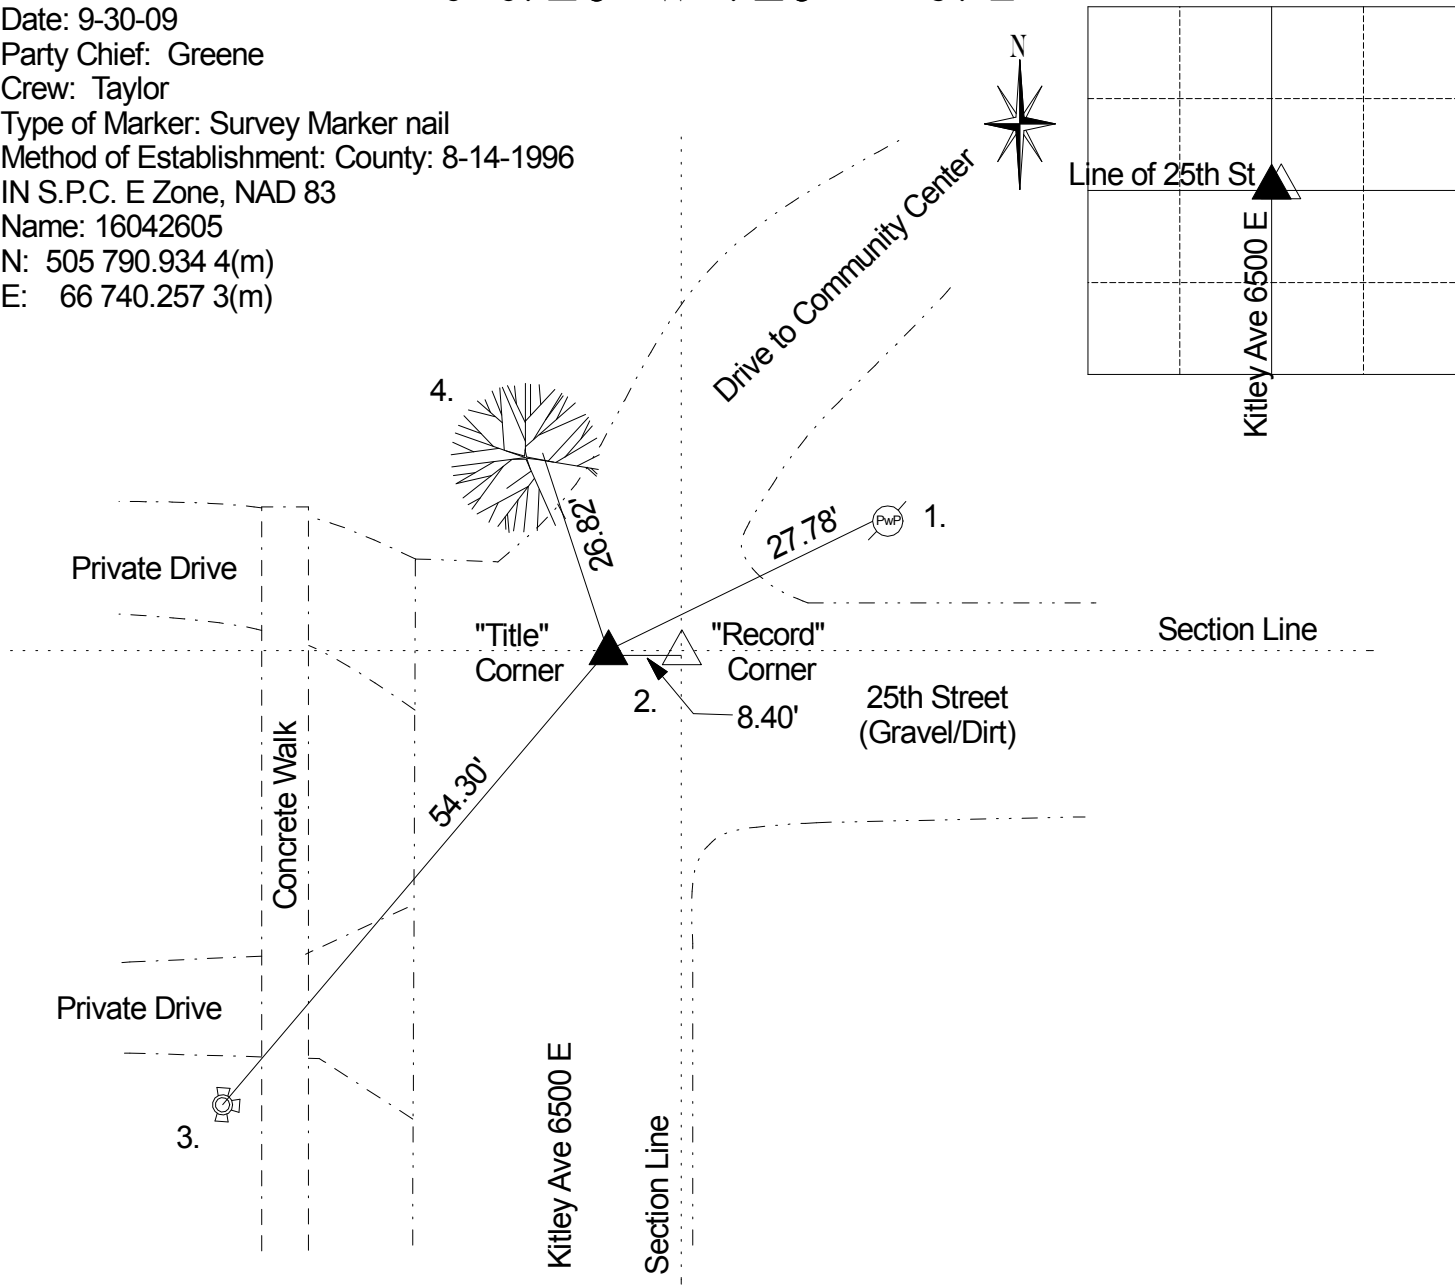

A survey by D.B. Hasbrook on 4/10/1852 indicates corner marked by the following witnesses: 12" poplar bearing S 22 E 16 links; and a 20" sugar bearing N 42 W 23 links (Warren Legal Book p. 6). Corner referenced by Wilcoxon on 12/19/1979 and called a PK nail and a road nail. The PK nail is the title corner and the road nail is the record corner. Corner referenced by Wilcoxon on 8/7/81 and 12/10/82 and called PK nail as title and road nail as record. Corner referenced by Gries on 12/4/87 and the record corner was retied. Prior to 1995 the coordinates were attached to the record corner instead of the title corner. Corners referenced by Kiste on 8/14/1996 and called same. Corners referenced by Wilcoxon on 7/14/2001 and called same. Title corner referenced by Wilcoxon on 10/12/06 and called a survey marker nail. Corners referenced by Greene on 9/30/09 and called a survey marker nail (Title corner) and road nail (record corner).

REF.	DISTANCE	DESCRIPTION
1.	27.78'	PK nail in bottle cap W PwP no # 18" up
2.	8.40'	Due E to "record" corner (road nail)
3.	54.30'	Top nut of fire hydrant
4.	26.82'	Boat Spike E spur root 36" oak (set above original spike)

Note : The 'title corner' was established by recorded plats and may be the corner per the 1852 legal survey. The 'record corner' is at the intersection of lines connecting opposite quarter corners.

THIS CORNER POSITION REPRESENTS A "TITLE" CORNER AND MAY NOT NECESSARILY REPRESENT THE POSITION BASED ON RECORD CORNERS.